

AE.30921 1-27-48 Replace 66 with 160 girder span. 2 Conc. Piers Redrive 66 Piles

61000

Match Line For Next Sheet


HARVEY BELEW OF T.J. FITE
FORMER OWNER

W.B. SKYMOOR, FORMER OWNER

ZACK BELEW, FORMER OWNER

JILES BELEW, FORMER OWNER

CHAS. YANCEY, FORMER OWNER



Fence on south side, sta. 6177+46 to 6199+15.
Fence on both sides, sta. 6133+04 to 6150+09.



Sheet 179.53 of 111 of Memphis Line from survey station
6093+55 to survey station 6199+15.
Valuation Engineer

RIGHT OF WAY AND TRACK MAP
LOUISVILLE AND NASHVILLE R. R. CO.
MEMPHIS LINE
STATION 6093+55 TO STATION 6199+15

SCALE 1 INCH = 200 FT.
OFFICE OF CHIEF ENGINEER
LOUISVILLE, KY.

75-59

GIBSON COUNTY, TENN.

V.25
59